



Legend	
Proposed 20	■
Existing 20	■
Existing 30	■
Existing 40	■
Existing 50	■
Existing NSL	■
Not Public Highway	■

© Crown Copyright and Database rights 10023343 2017

Rev.	Date	Purpose of revision	Drawn	Checked	Approved
1.0	27.07.22	First Draft	C.R		

 **OXFORDSHIRE COUNTY COUNCIL**
Owen Jenkins
Director for Infrastructure Delivery
Communities
Oxfordshire County Council
County Hall
New Road
Oxford
OX1 1ND
Tel: 0845 310 1111


Project title: Lewknor & South Weston 20mph Scheme

Drawing title: Lewknor & South Weston 20mph Scheme Overview

Drawing Status			
Scale @ A3	Drawn by: C.R	Checked by	Approved by
	Date drawn 27.07.22	Date checked	Date approved

Oxfordshire Project No. & File Ref

Drawing No. 1.0 Revision 1.0

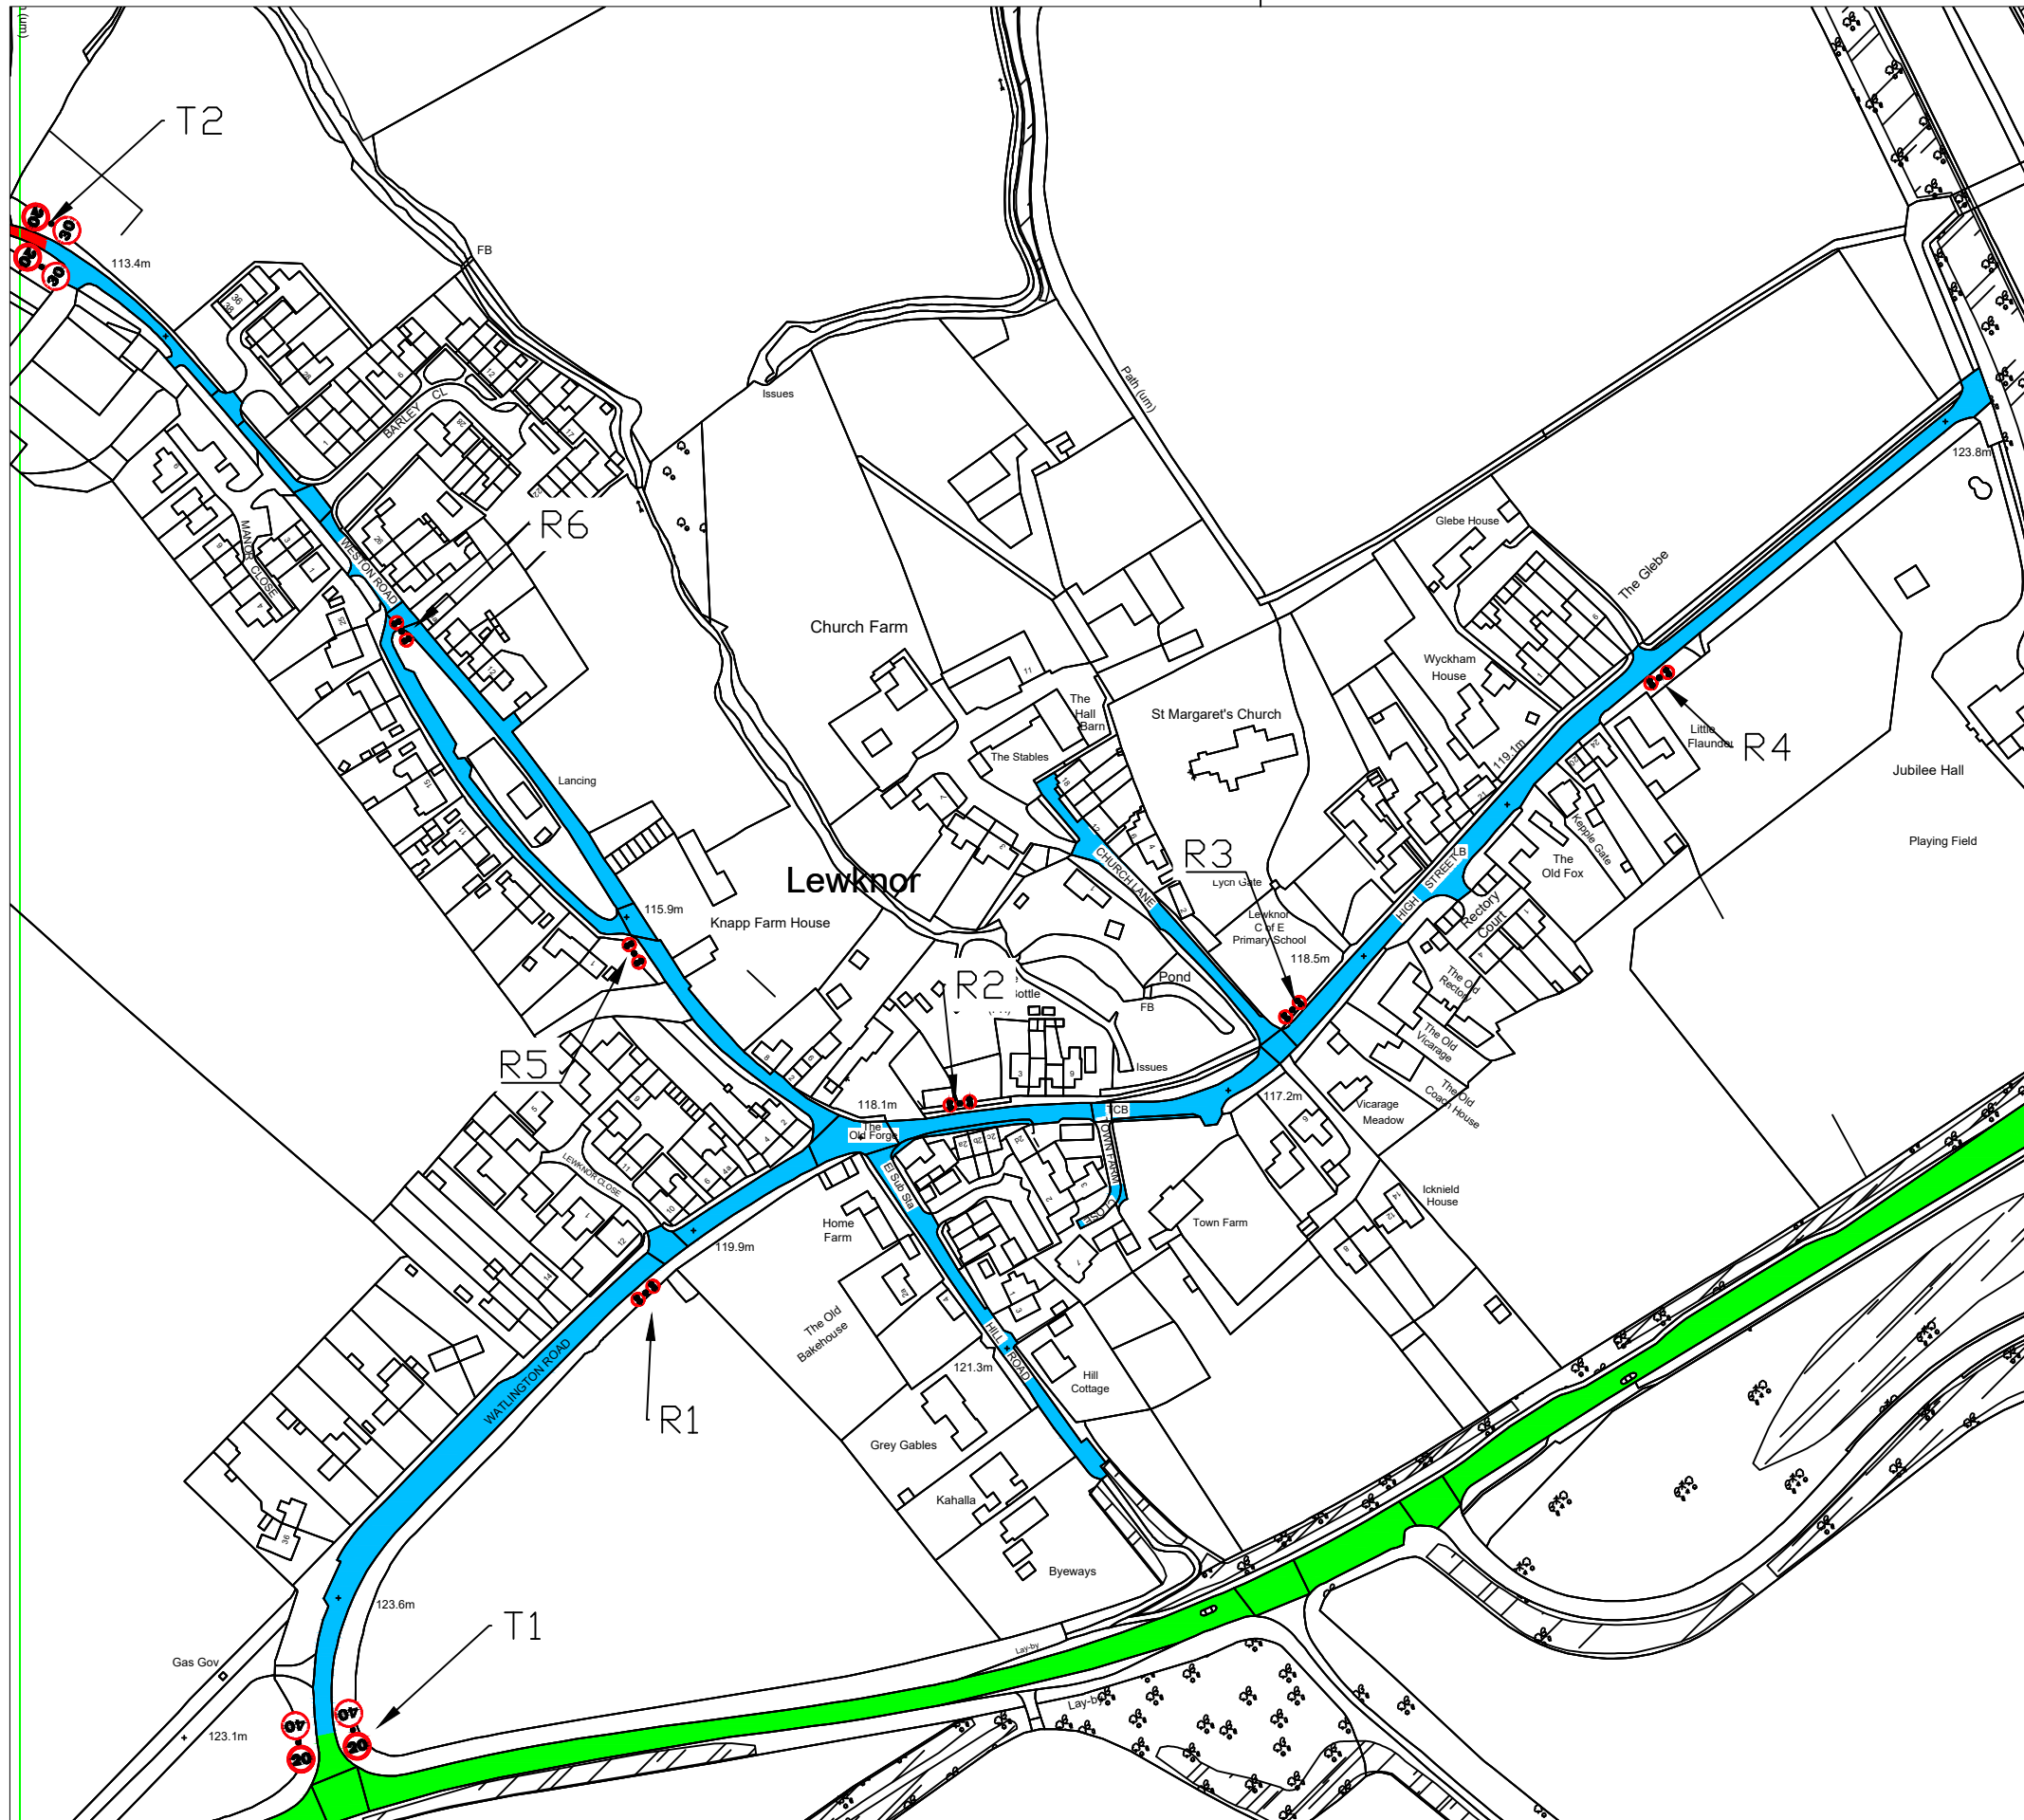

Drawing No. Sheet 1

Revision 1.0

Legend

Proposed 20	
Existing 20	
Existing 30	
Existing 40	
Existing 50	
Existing NSL	
Not Public Highway	

© Crown Copyright and Database rights 10023343 2017

Rev.	Date	Purpose of revision	Drawn	Checked	Approved
1.0	22.07.22	First Draft	C.R		

OXFORDSHIRE COUNTY COUNCIL

Owen Jenkins
Director for Infrastructure Delivery
Communities
Oxfordshire County Council
County Hall
New Road
Oxford
OX1 1ND
Tel: 0845 310 1111

Project title: Lewknor & South Weston 20mph Scheme

Drawing title: Lewknor & South Weston Sheet 1


Drawing Status

Scale @ A3	Drawn by: C.R	Checked by	Approved by
	Date drawn 22.07.22	Date checked	Date approved

Oxfordshire Project No. & File Ref

Drawing No. 1.0

Revision 1.0

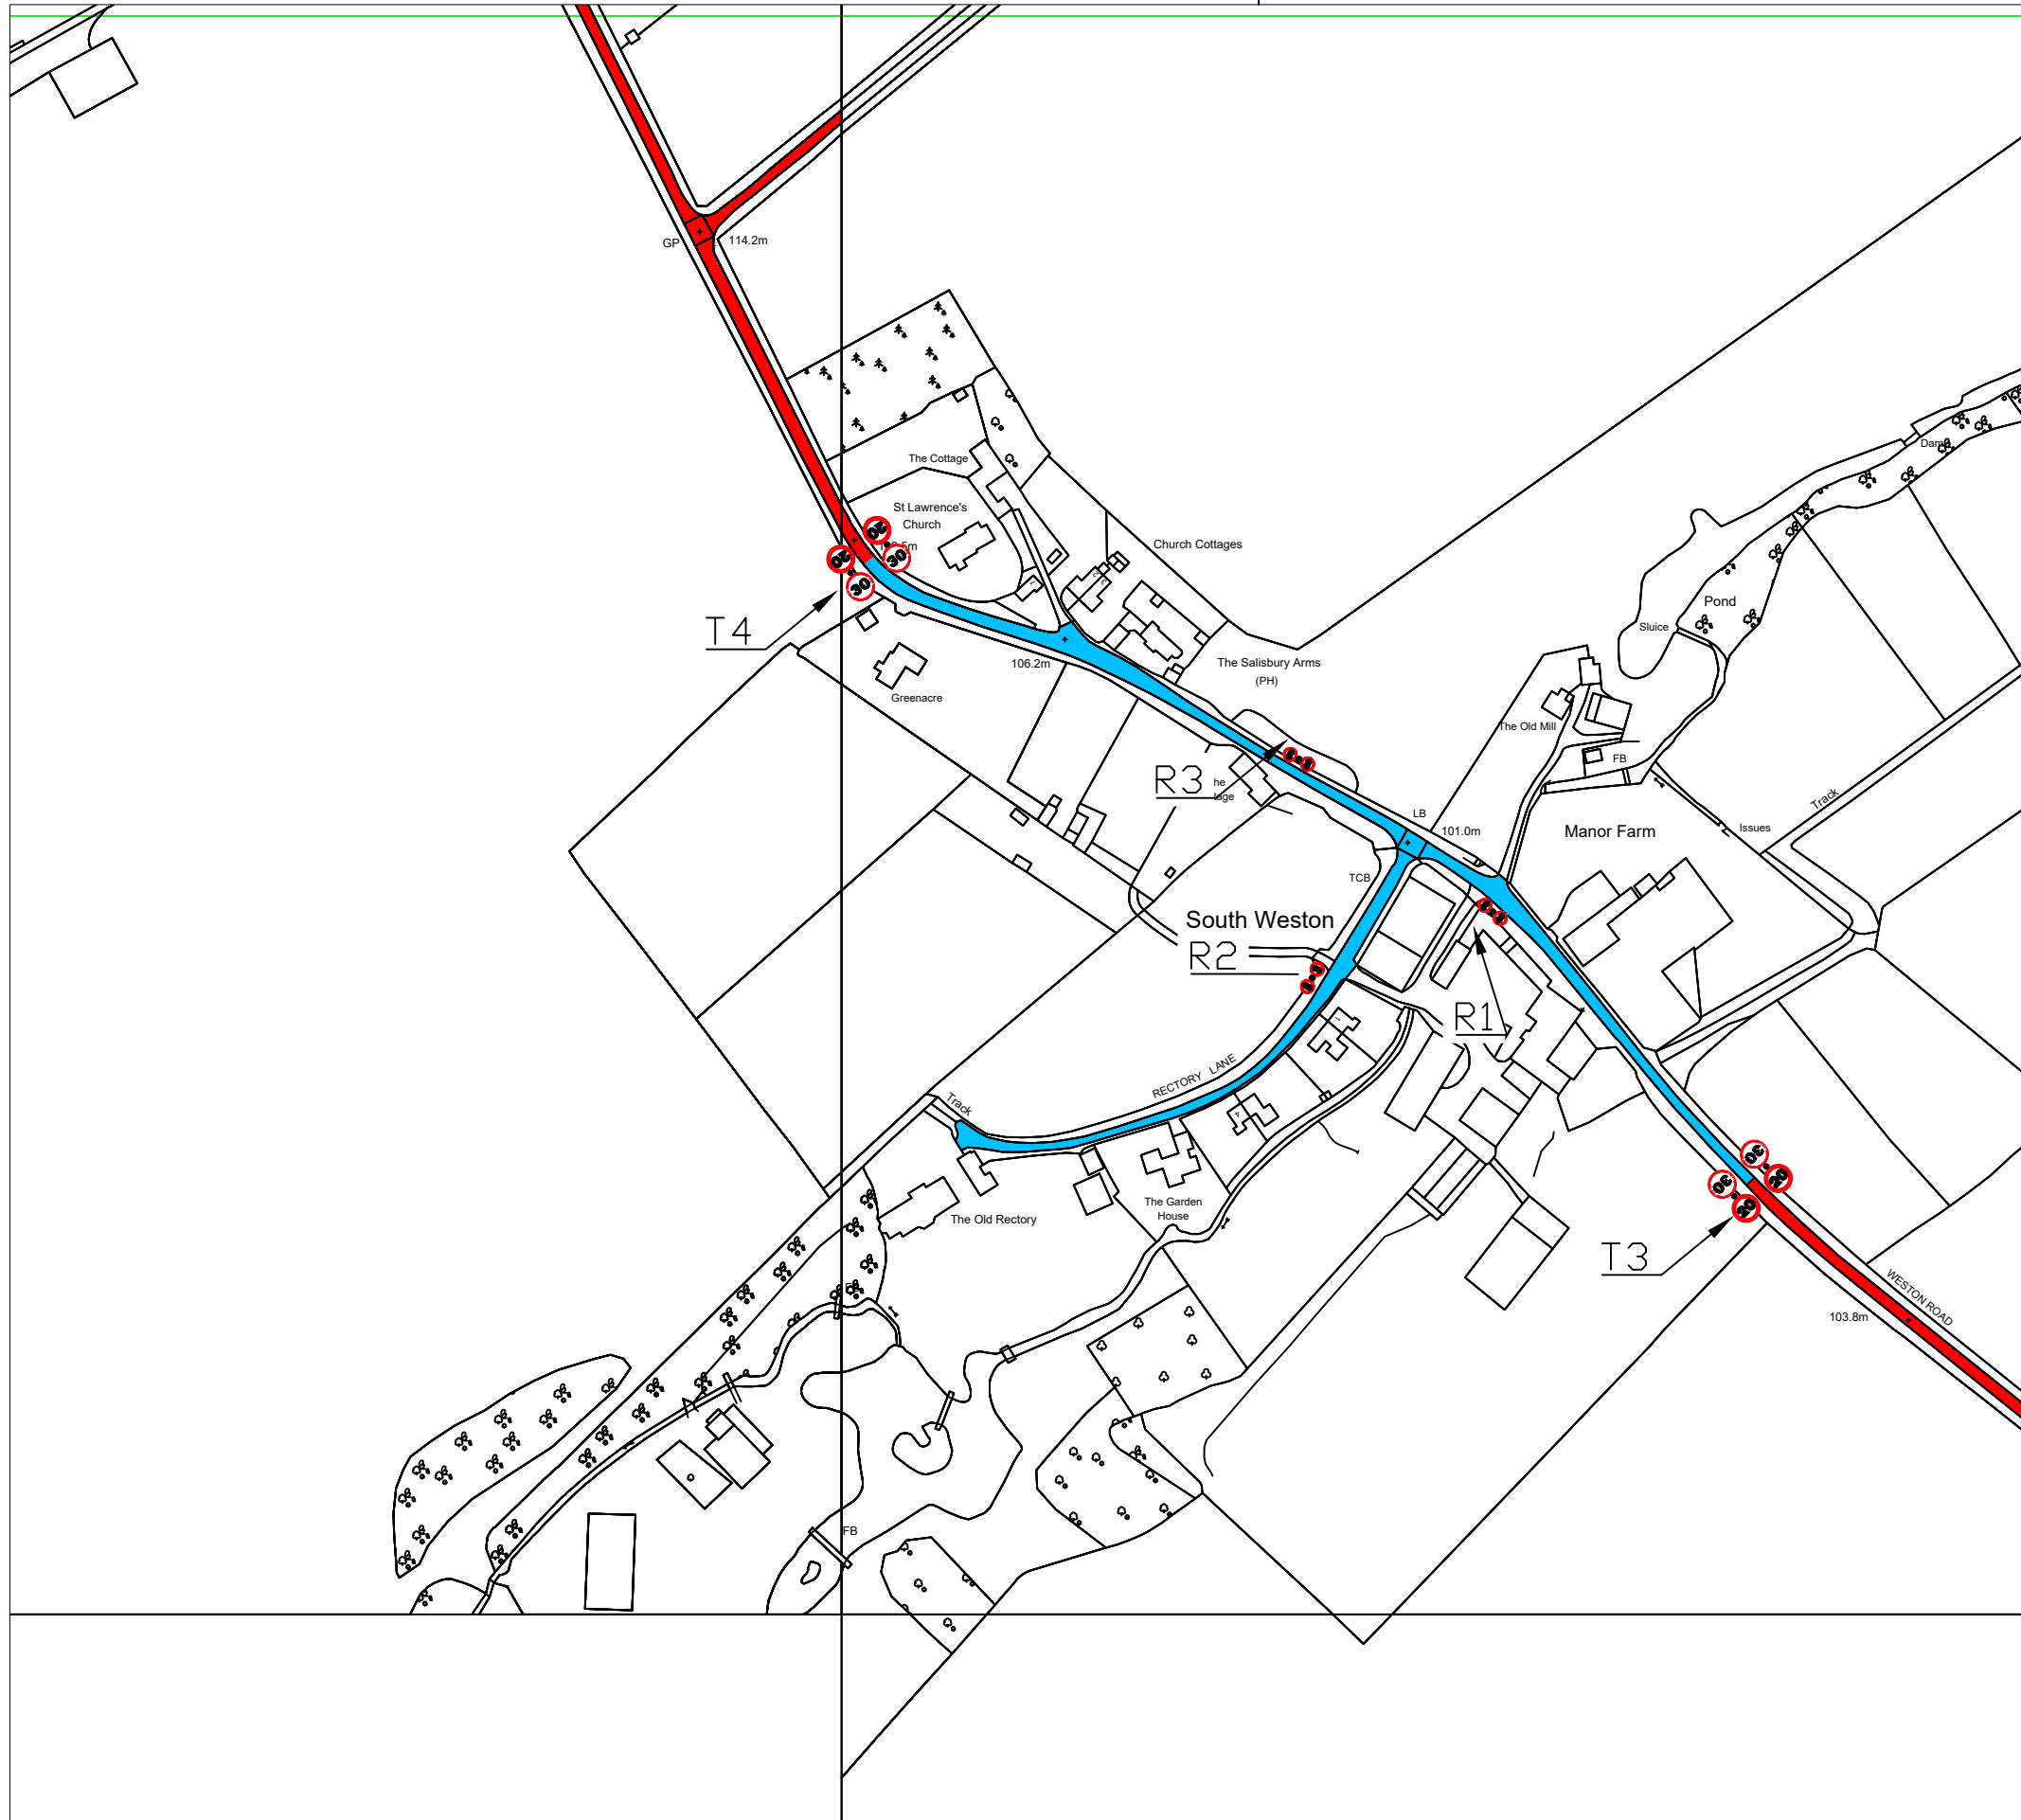

Drawing No. **Sheet 2**

Revision 1.0

Legend

Proposed 20	
Existing 20	
Existing 30	
Existing 40	
Existing 50	
Existing NSL	
Not Public Highway	

© Crown Copyright and Database rights 10023343 2017

Rev.	Date	Purpose of revision	Drawn	Checked	Approved
1.0	27.07.22	First Draft	C.R		



Owen Jenkins
Director for
Infrastructure Delivery
Communities
Oxfordshire County Council
County Hall
New Road
Oxford
OX1 1ND
Tel: 0845 310 1111

Project title: Lewknor & South Weston 20mph Scheme

Drawing title: Lewknor & South Weston Sheet 2

Drawing Status

Scale @ A3	Drawn by: C.R	Checked by	Approved by
	Date drawn 27.07.22	Date checked	Date approved

Oxfordshire Project No. & File Ref

Drawing No. 1.0

Revision 1.0